

MAIN FLOOR PLAN

SCALE: 1/16" = 1'-0"

**8 PRIVATE BEDROOMS
30 SHARED BEDROOMS
38 BEDROOMS TOTAL**



no.	description	date	checked

specifications:
-

units from - to:
-

seal:
-

project:
WILLIAMS-SCOTSMAN
38-BEDROOM-DORMITORY
COMPLEX

drawing title:
MAIN-FLOOR-PLAN

scale SHOWN

all dimensions are in INCHES

drawn by
JR


reviewed by
RK

date
AUG.31/07

drawing no.
A-1

project no.
PRE0431

detail legend
A DETAIL NO.
B LOCATION DWG. NO.
C DETAIL DWG. NO.
DETAIL NUMBERS DET.1 TO DET.2

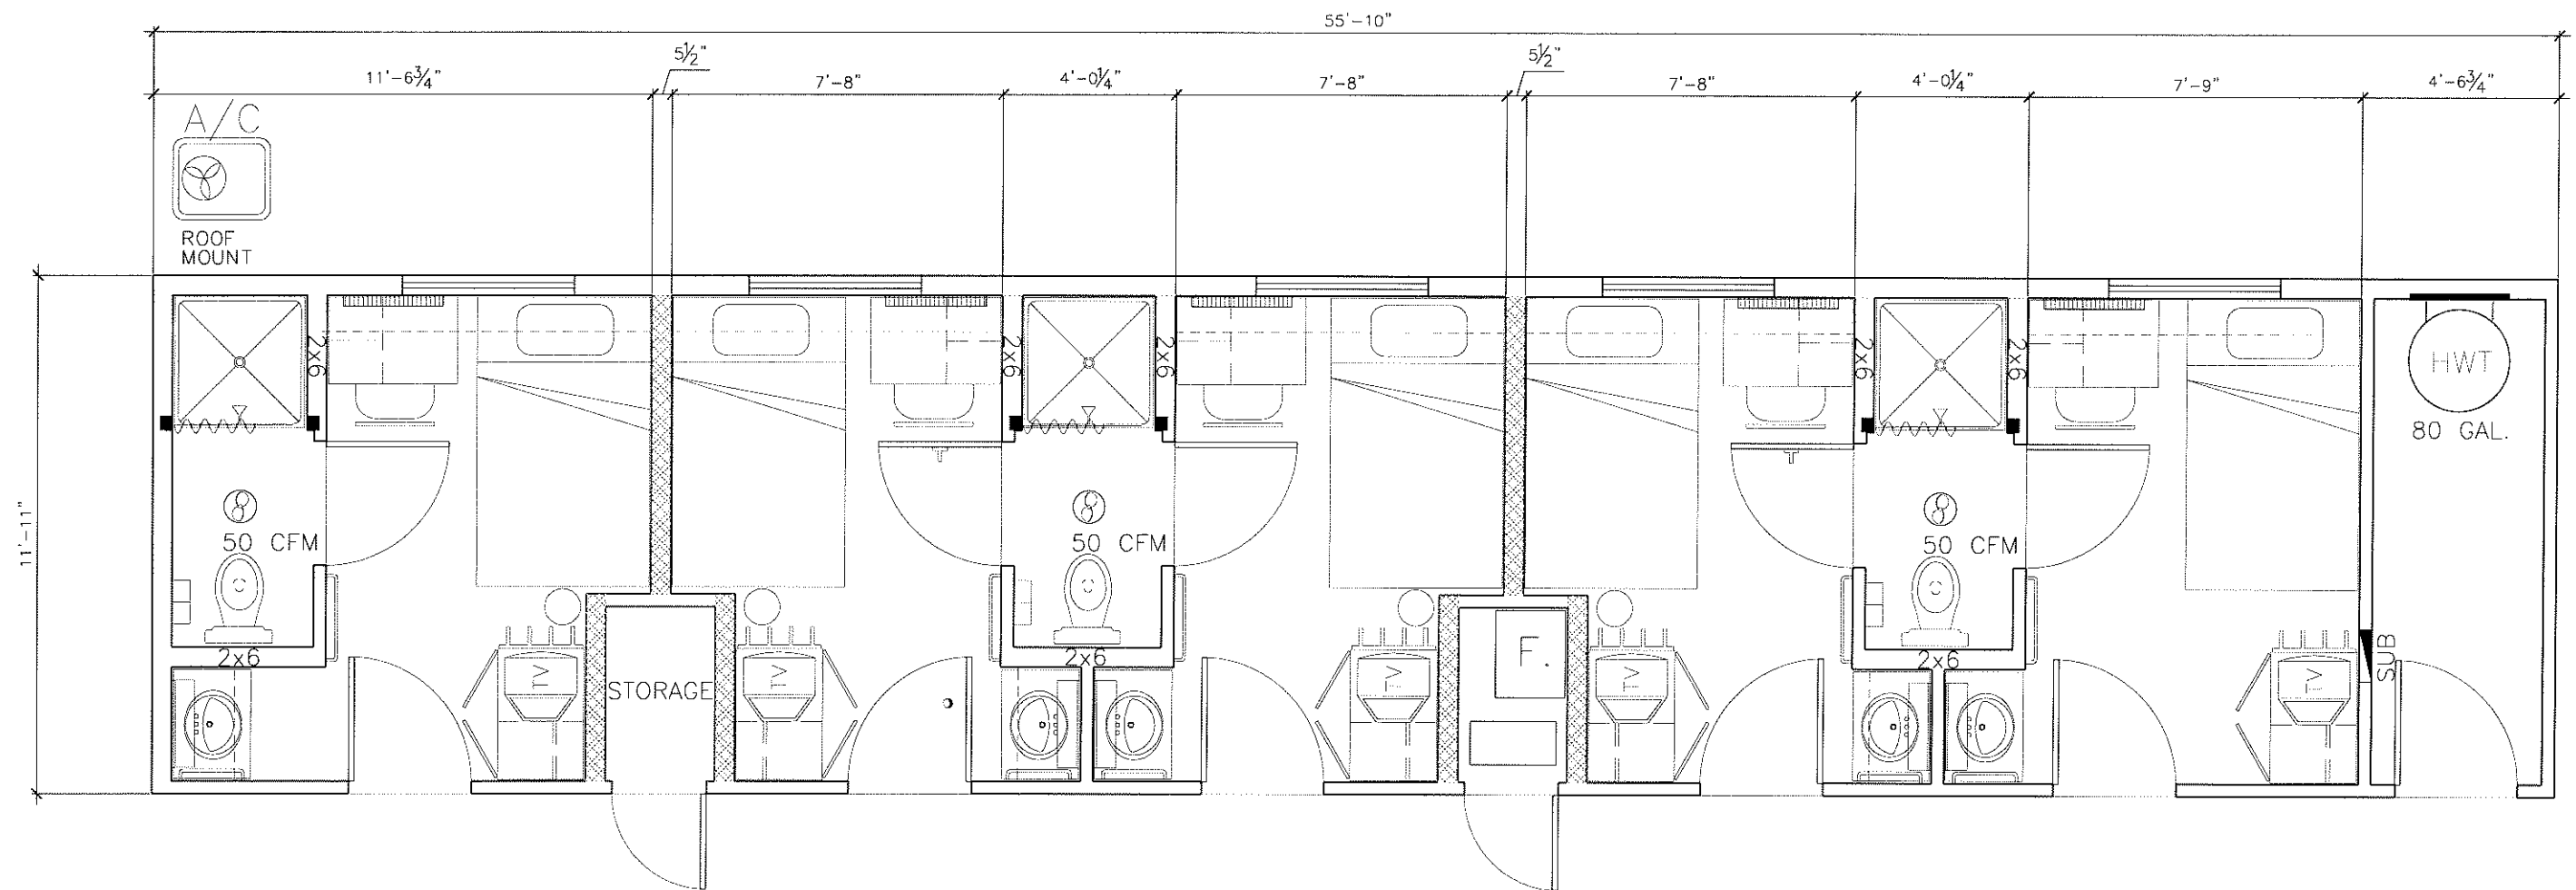

MAIN FLOOR PLAN

SCALE: 1/4"=1'-0"



no.	description	date	checked

specifications:
-

units from - to:
-

seal:
-

detail legend
 A DETAIL NO.
 B LOCATION DWG. NO.
 C DETAIL DWG. NO.
 DETAIL NUMBERS DET.1 TO DET.2

project:
WILLIAMS-SCOTSMAN
38-BEDROOM-DORMITORY
COMPLEX

drawing title:
TYPICAL-DORM-LAYOUT

scale SHOWN

all dimensions are in INCHES


drawn by
JR

reviewed by
RK

date
AUG.31/07

drawing no.
A-2

project no.
PRE0431

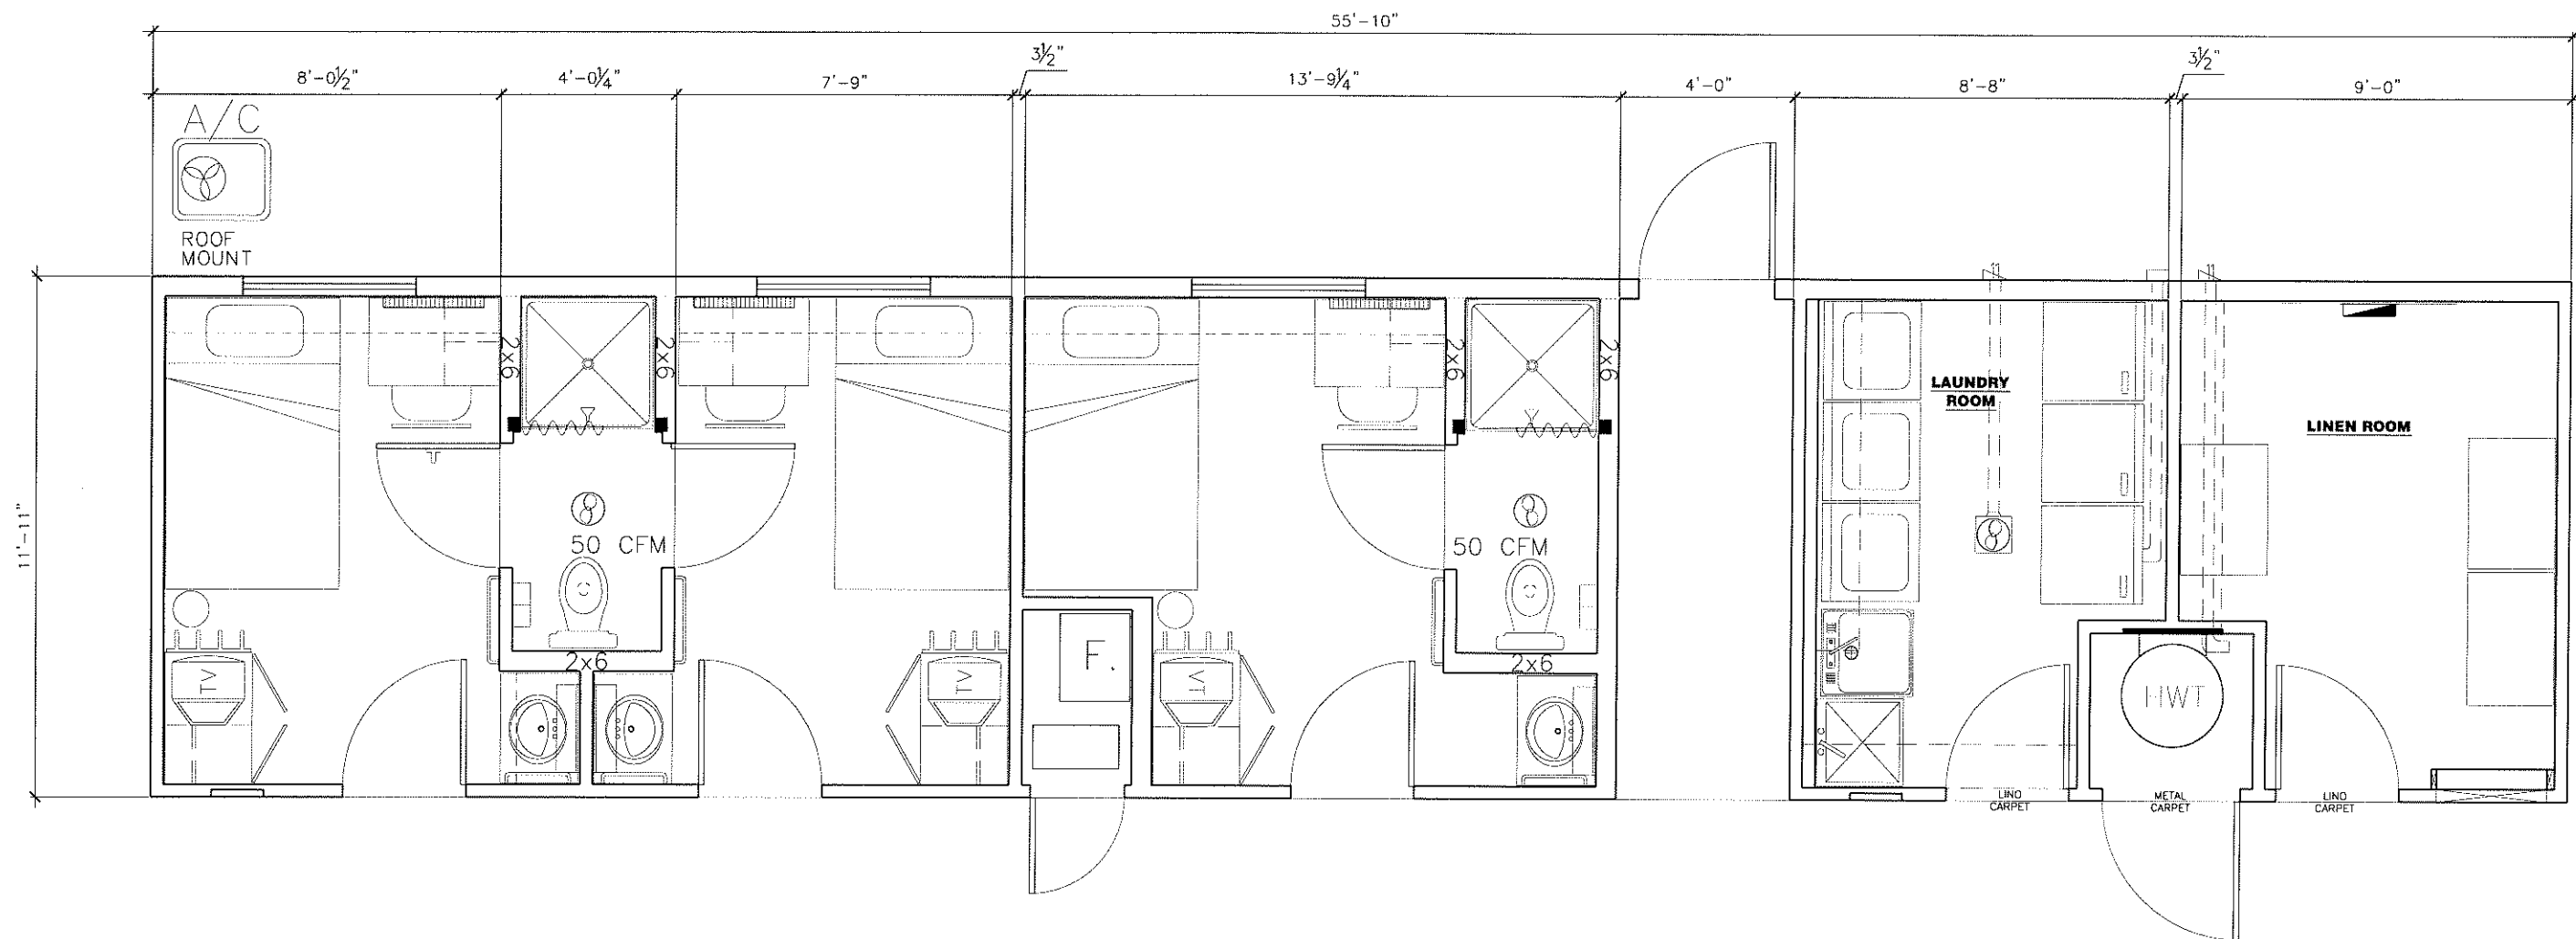

MAIN FLOOR PLAN

SCALE: 1/4"=1'-0"



no.	description	date	checked

specifications:
-

units from - to:
-

seal:
-

project: WILLIAMS-SCOTSMAN
38-BEDROOM-DORMITORY
COMPLEX

drawing title: TYPICAL-DORM-W/-LAUNDRY-LAYOUT

scale SHOWN

all dimensions are in INCHES

drawn by JR

reviewed by RK

date AUG.31/07

drawing no. **A-3**

project no. PRE0431

detail legend

A DETAIL NO.
B LOCATION DWG. NO.
C DETAIL DWG. NO.

DETAIL NUMBERS DET.1 TO DET.2